

ARCHITECTS


The Contractor shall verify all dimensions at the site and promptly notify the architect in writing of any discrepancies.

No.	Date	Revision
1	12-20-12	BID SET
2	4-28-11	PERMIT SET - DIM. ROOM SYMBOLS

1110 Massachusetts Ave.
 Cambridge, MA 02138
 Telephone 617.491.1110
 Facsimile 617.491.3575



The use of these plans and specifications is restricted to the original site for which they were prepared, and publication thereof is expressly limited to such use. Resale, reproduction or publication by any means in whole or in part is prohibited. Use of the plans and specifications and coordination of their use remains with the architect and visual contact with them constitutes prima facie evidence of the acceptance of these restrictions.
 ©2012 HAJIAN ARCHITECTS

TOWNFIELD MANAGEMENTS

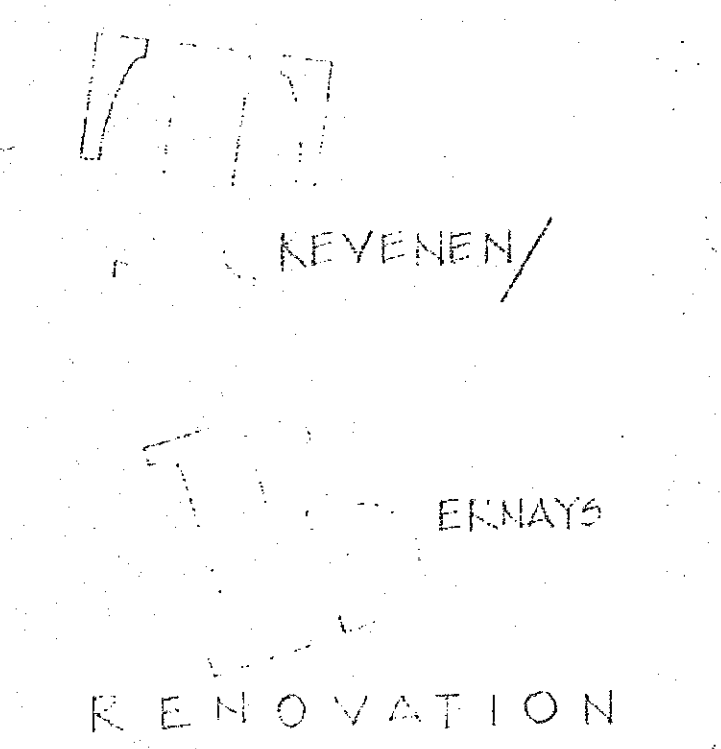

FRONT ELEVATION FLOOR PLAN

SCALE 1/4" = 1'-0"	DRAWING NO. A-03
DATE 12-18-12	
DRAWN BY GN	
JOB NO. 9216	SHEET 4 OF 12

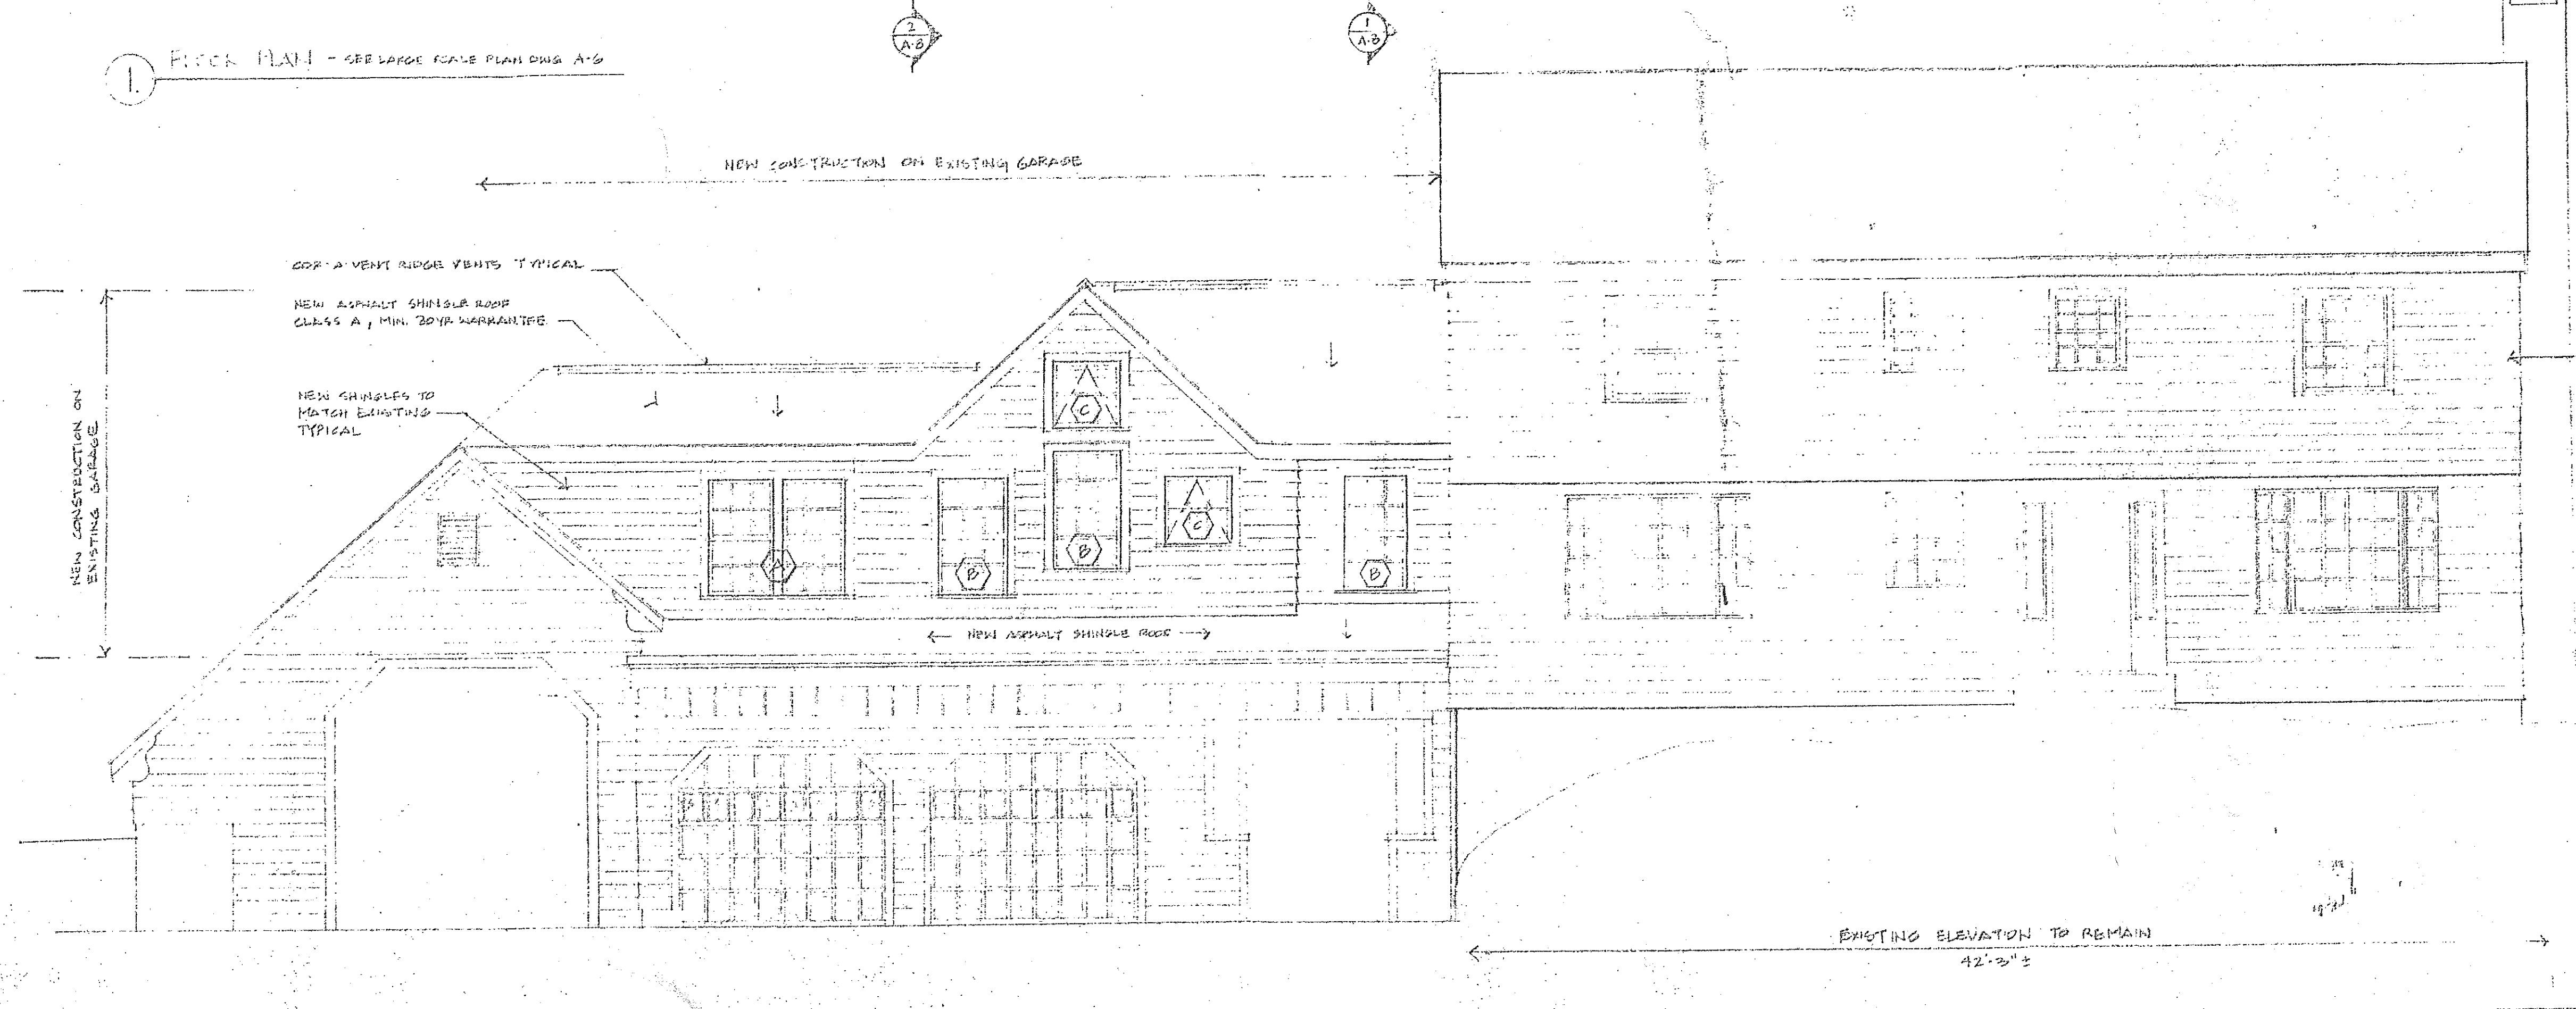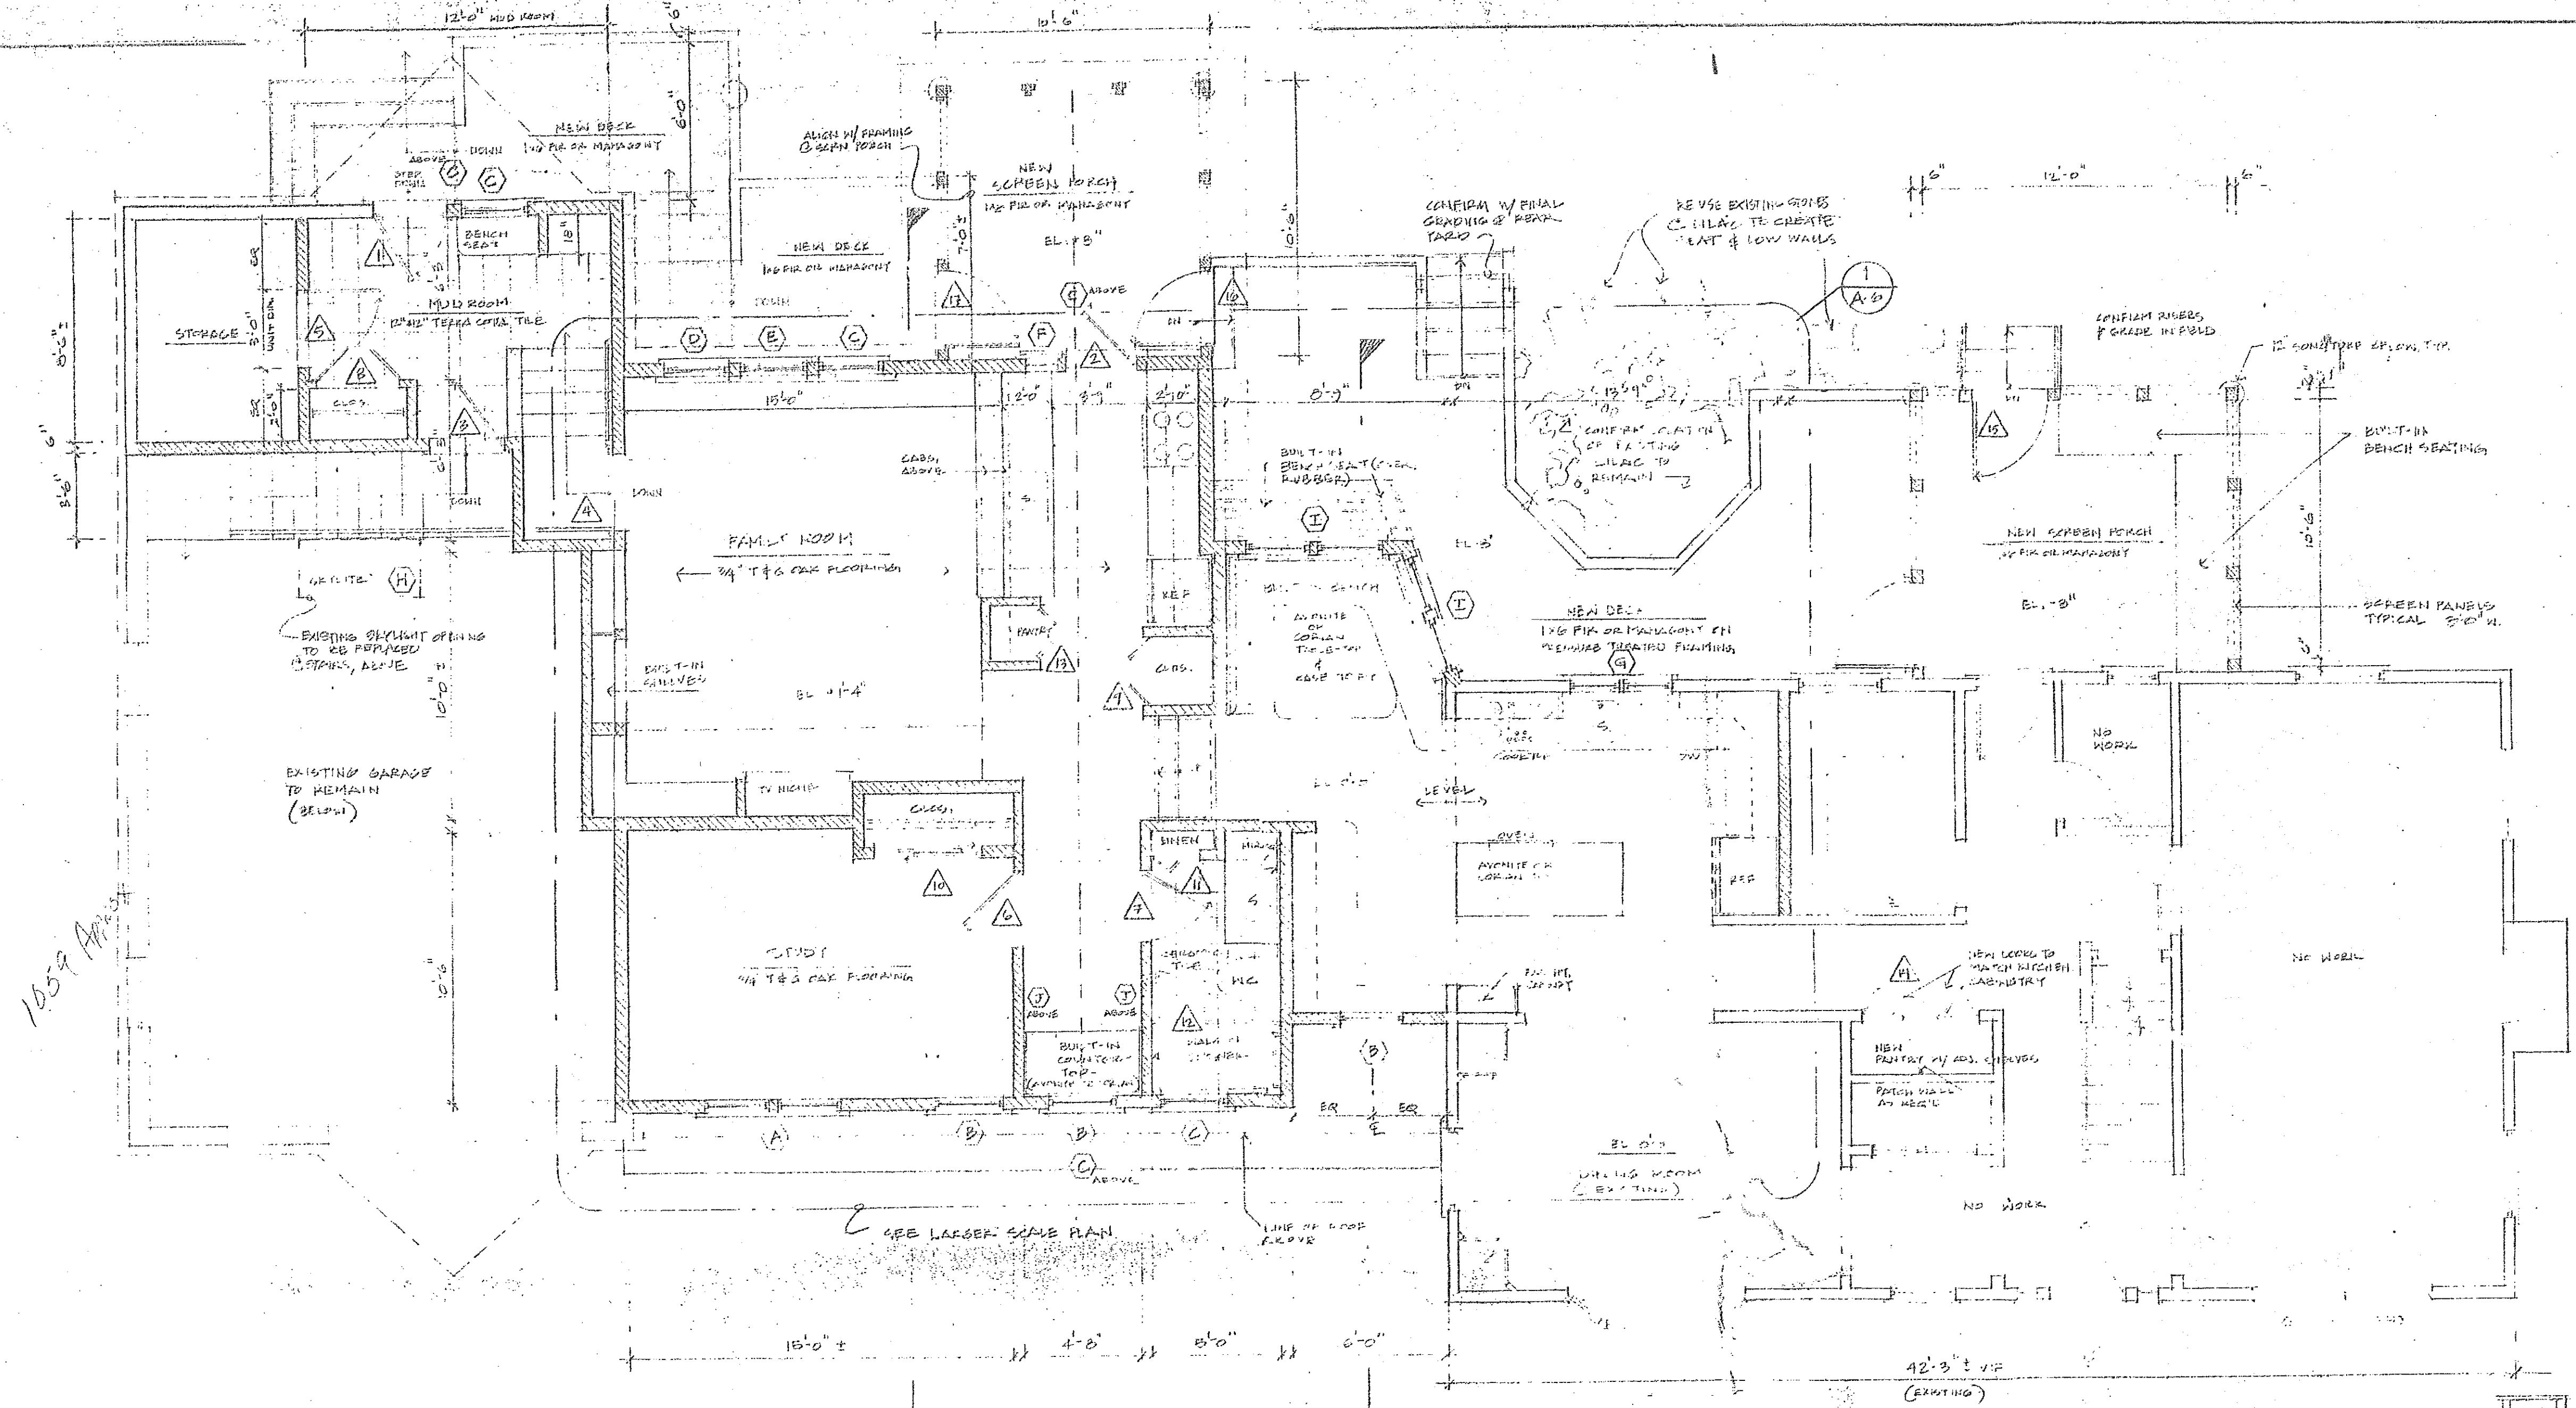

1059 APPROX

1 FLOOR PLAN - SEE LARGE SCALE PLAN DWG A-02

NEW CONSTRUCTION ON EXISTING GARAGE

COR-A VENT RIDGE VENTS TYPICAL

NEW ASPHALT SHINGLE ROOF CLASS A, MIN. 20% MARKETING

NEW SHINGLES TO MATCH EXISTING TYPICAL

NEW PAINT TYPICAL THROUGHOUT. ALL EXTERIOR SURFACES, NEW AND EXISTING. COLOR BY ARCHITECT

EXISTING ELEVATION TO REMAIN 42'-3" ±